
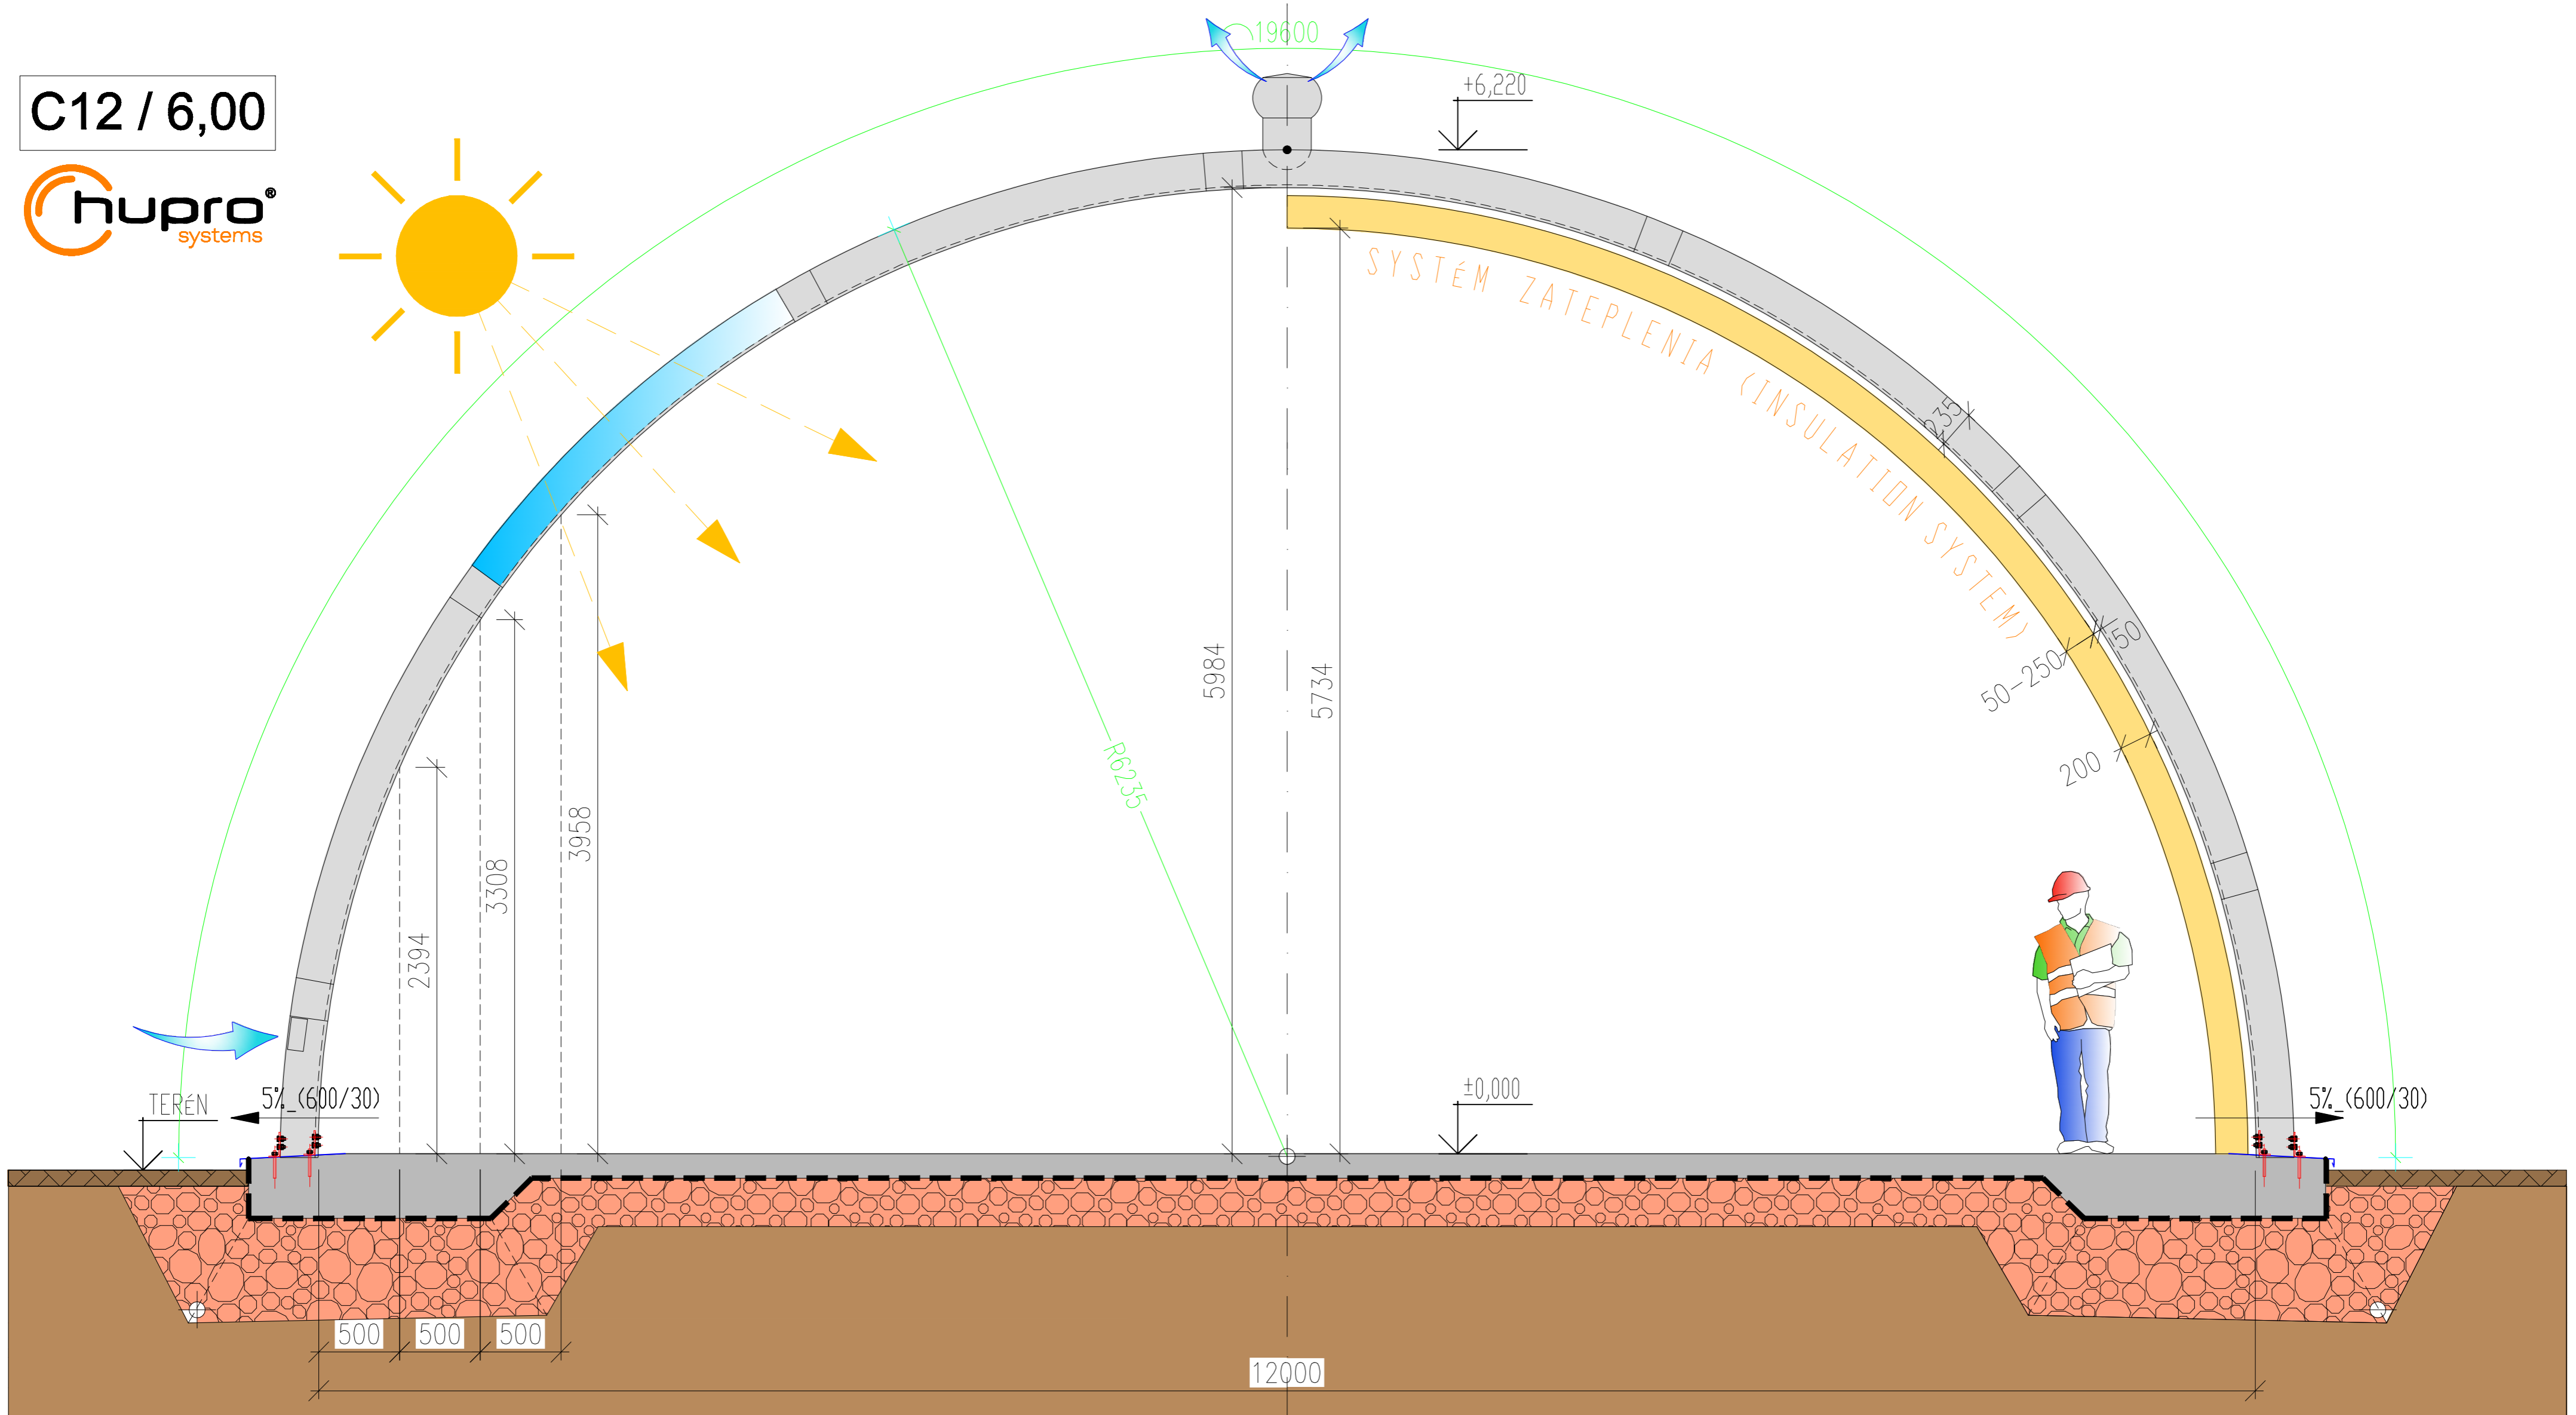


C12 / 6,00

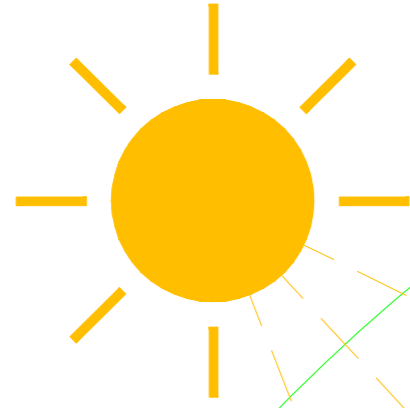

ORIENTAČNÝ TVAR ZAKLADANIA (ORIENTATION FORM OF FOUNDING)